

LEGEND

Existing Right of Way Line / Property Line

Scale: 1" = 40'



Mt. Vernon Avenue Bikeway Project - Phase 1
FRA-SRTS Mt. Vernon Ave.
PID 120251

Existing Conditions



COLUMBUS




LEGEND

- Raised Concrete Median
- Sidewalk Improvements and Repairs
- Construction Limits Line
- Existing Right of Way Line / Property Line
- Crosswalks

BIKE LANE LEGEND

- Bike Lane
- Or
- Turn Conflict
- Bikeway Corridor Turns Left

Scale: 1" = 40'

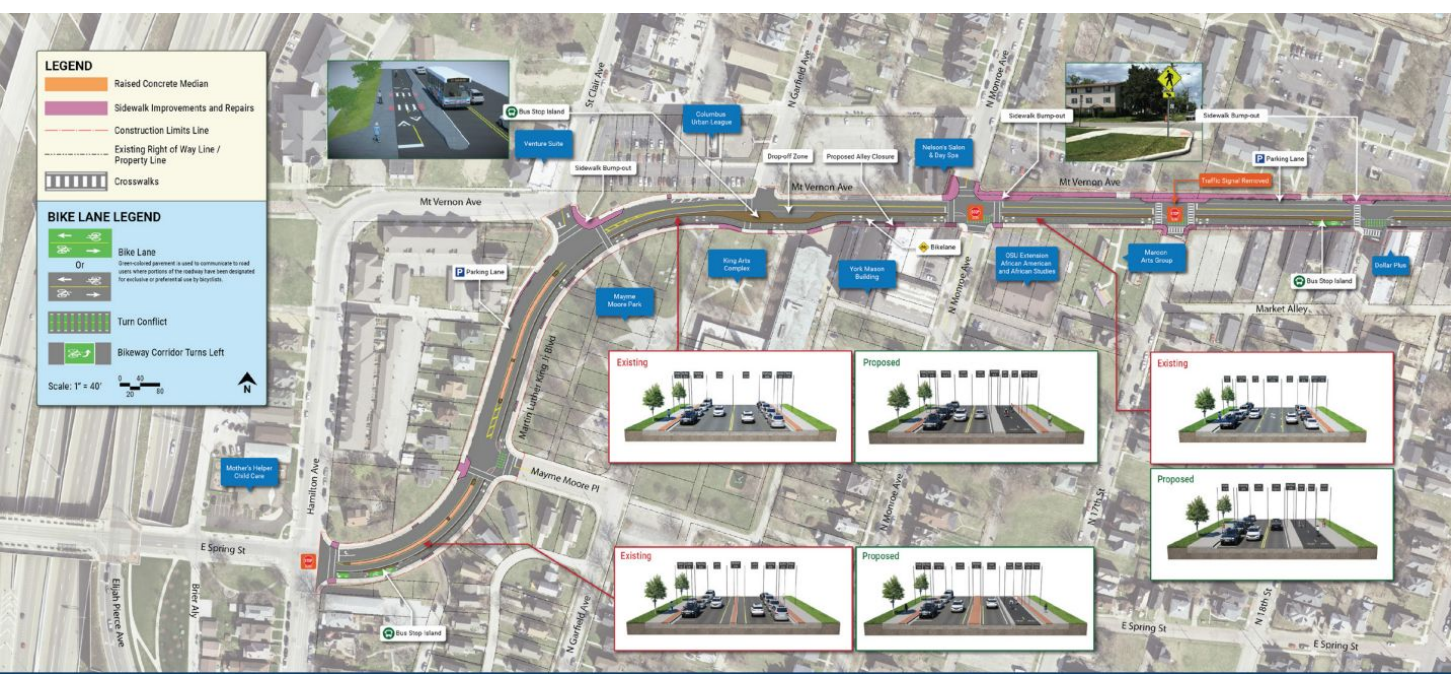

Mt. Vernon Avenue Bikeway Project - Phase 1
FRA-SRTS Mt. Vernon Ave.
PID 120251

Proposed Design



COLUMBUS

